


The image features a white background with decorative elements in the corners. In the top-left, there are a red arrow, a yellow arrow, and a large green arrow. In the top-right, there is a blue arrow, a yellow arrow, and a large orange arrow. In the bottom-left, there is a large red arrow, a green arrow, and a yellow arrow. In the bottom-right, there is a large yellow arrow, a green arrow, and a red arrow. All arrows are thick and have a small notch at the bottom, pointing clockwise.

HANGOUT

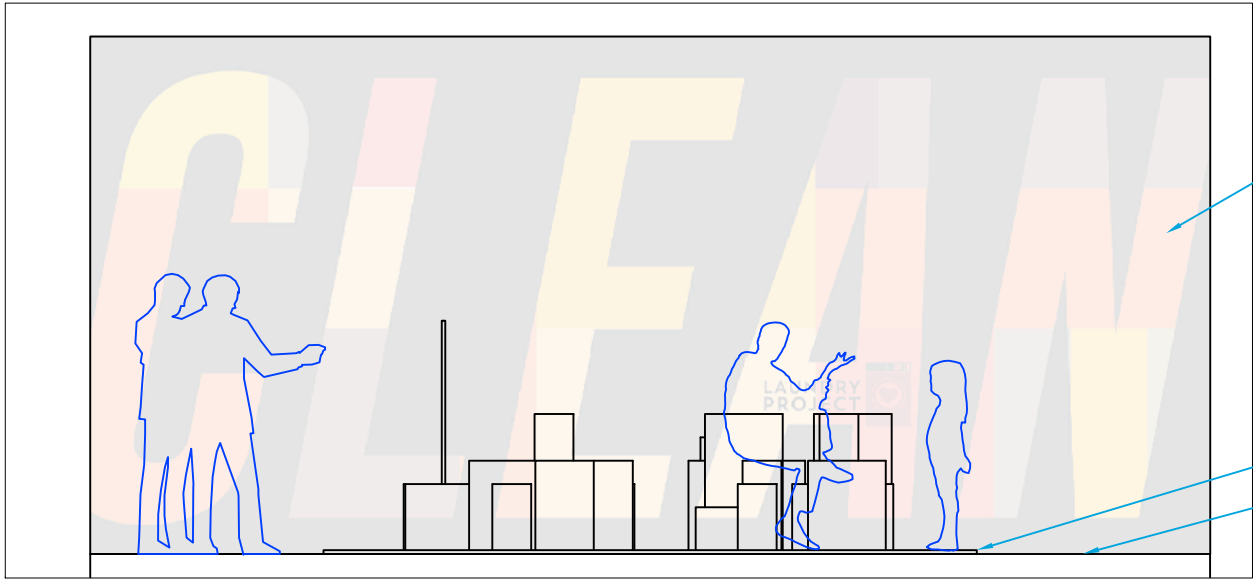


CLEAN Mural by The Laundry Project
(Colors will be blue like installation)

Raised platform with non-slip coating

Original grade

East Elevation


Scale: 1/4" = 1'0"

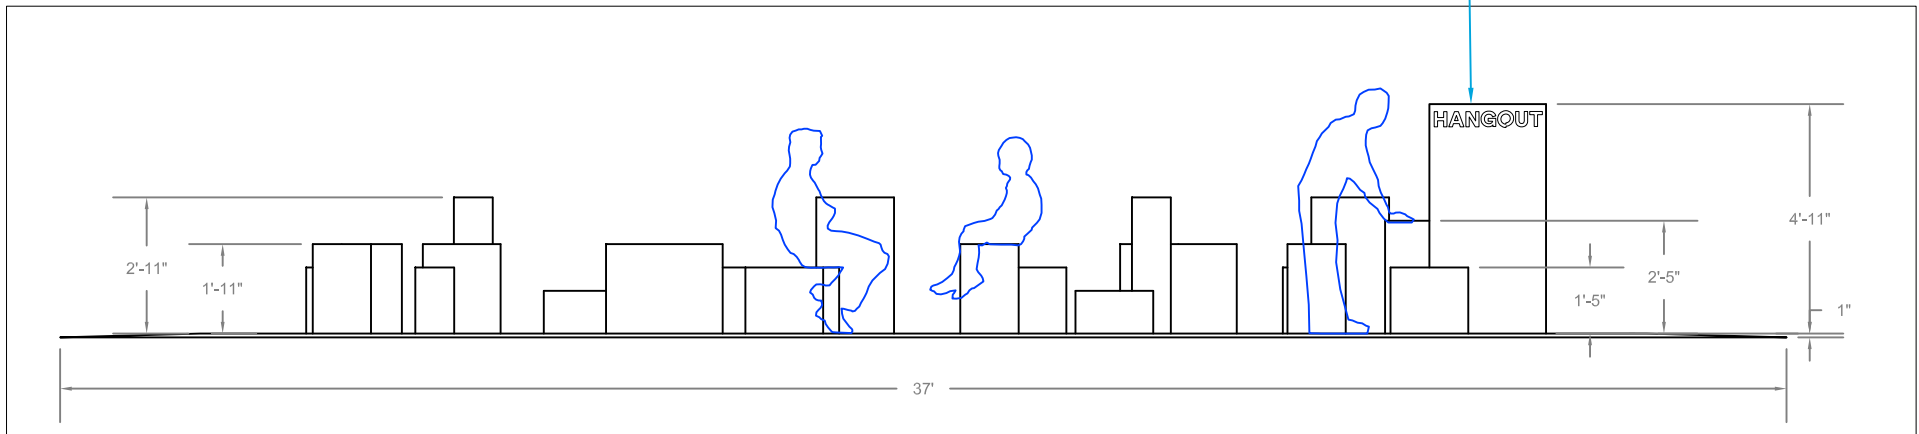


Signage for Installation


North Elevation

Scale: 1/4" = 1'0"


SITE: Galvez Goodies - New Orleans, LA 70117	A1 DRAWING NO.		12 PROJECT NO.	11/02/16 DATE.		The Urban Conga Inc. 2744 N Florida Ave Tampa FL 33602 954-591-1470
	Varies SCALE AT A4.	CG DRAWN.	RS CHECKED.	REVISION.		
TITLE: The Hangout						

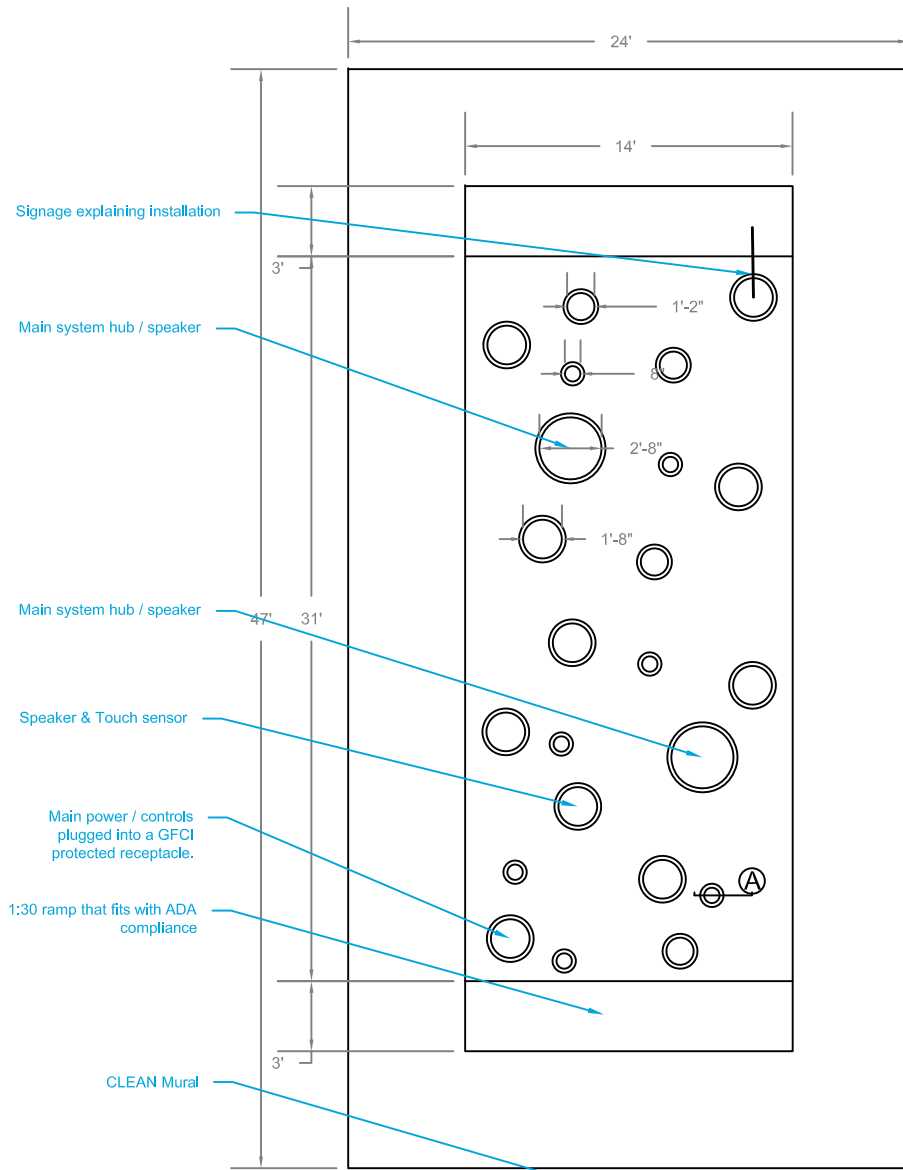

Site Plan
Scale: 1/8" = 1'0"

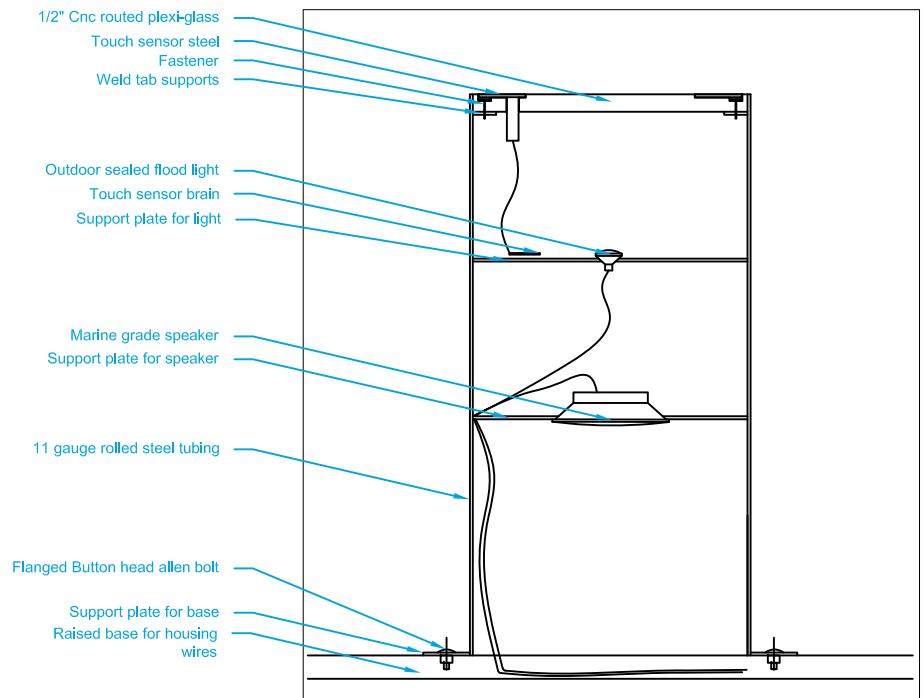

Section A
Scale: 1 1/2" = 1'0"

SITE: Galvez Goodies - New Orleans, LA 70117	A1 DRAWING NO.		12 PROJECT NO.	11/02/16 DATE.		The Urban Conga Inc. 2744 N Florida Ave Tampa FL 33602 954-591-1470
	TITLE: The Hangout	Varies SCALE AT A4.	ZP DRAWN.	RS CHECKED.		